


AERIAL VIEW FOYER
NOTE: FURNITURE SHOWN IS INDICATIVE ONLY

AERIAL VIEW FIRST FLOOR-REAR TO FRONT
NOTE: FURNITURE SHOWN IS INDICATIVE ONLY

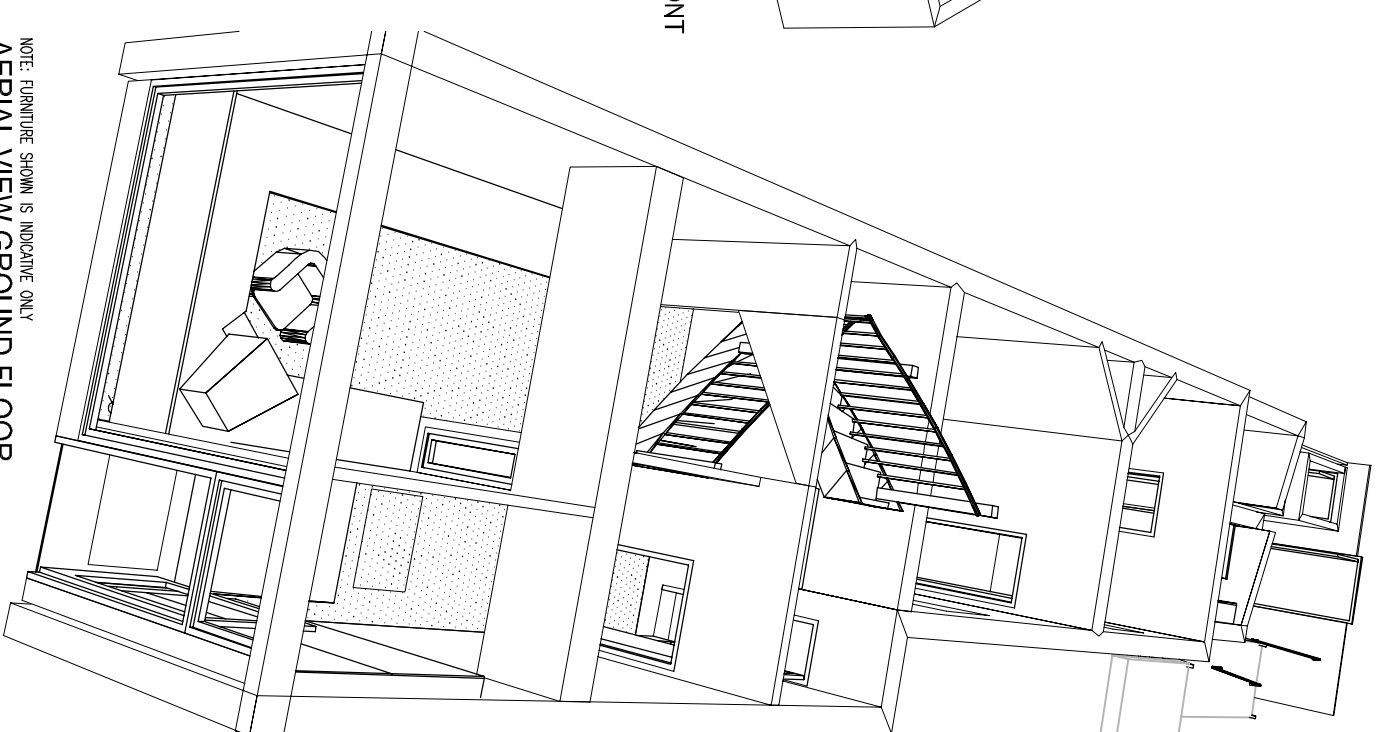

AERIAL VIEW GROUND FLOOR
NOTE: FURNITURE SHOWN IS INDICATIVE ONLY



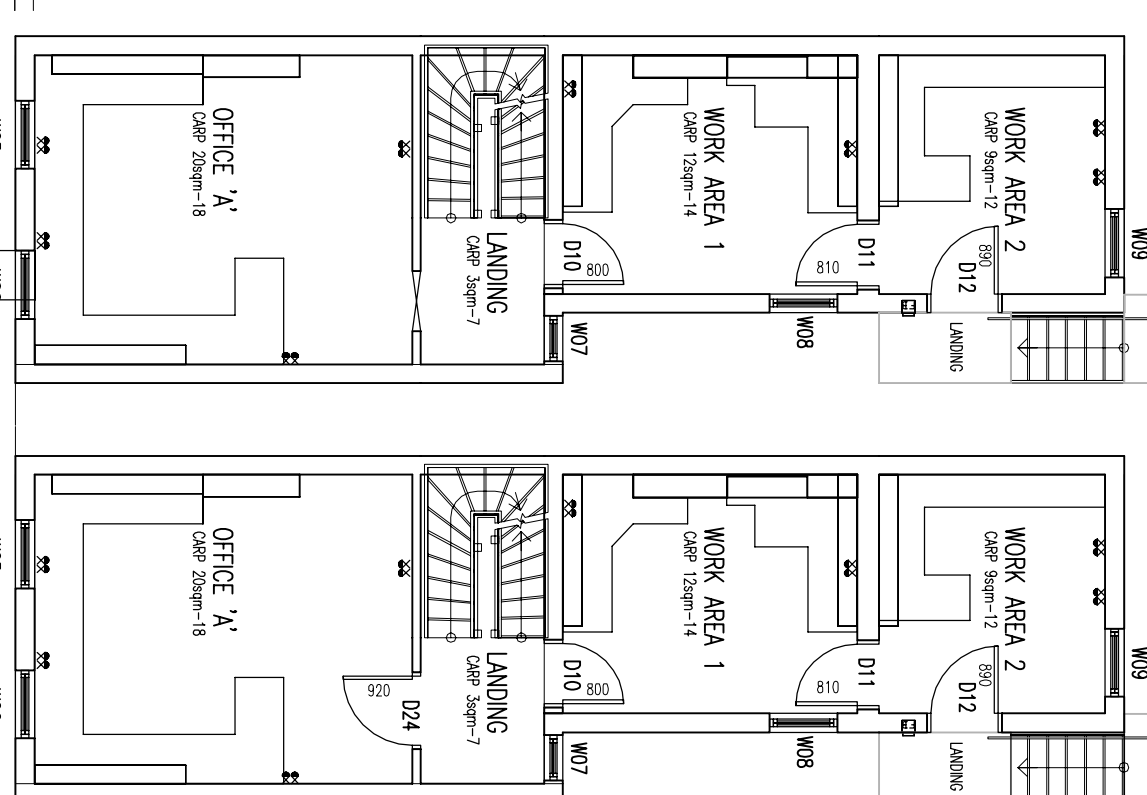


PHOTO STREET FRONT

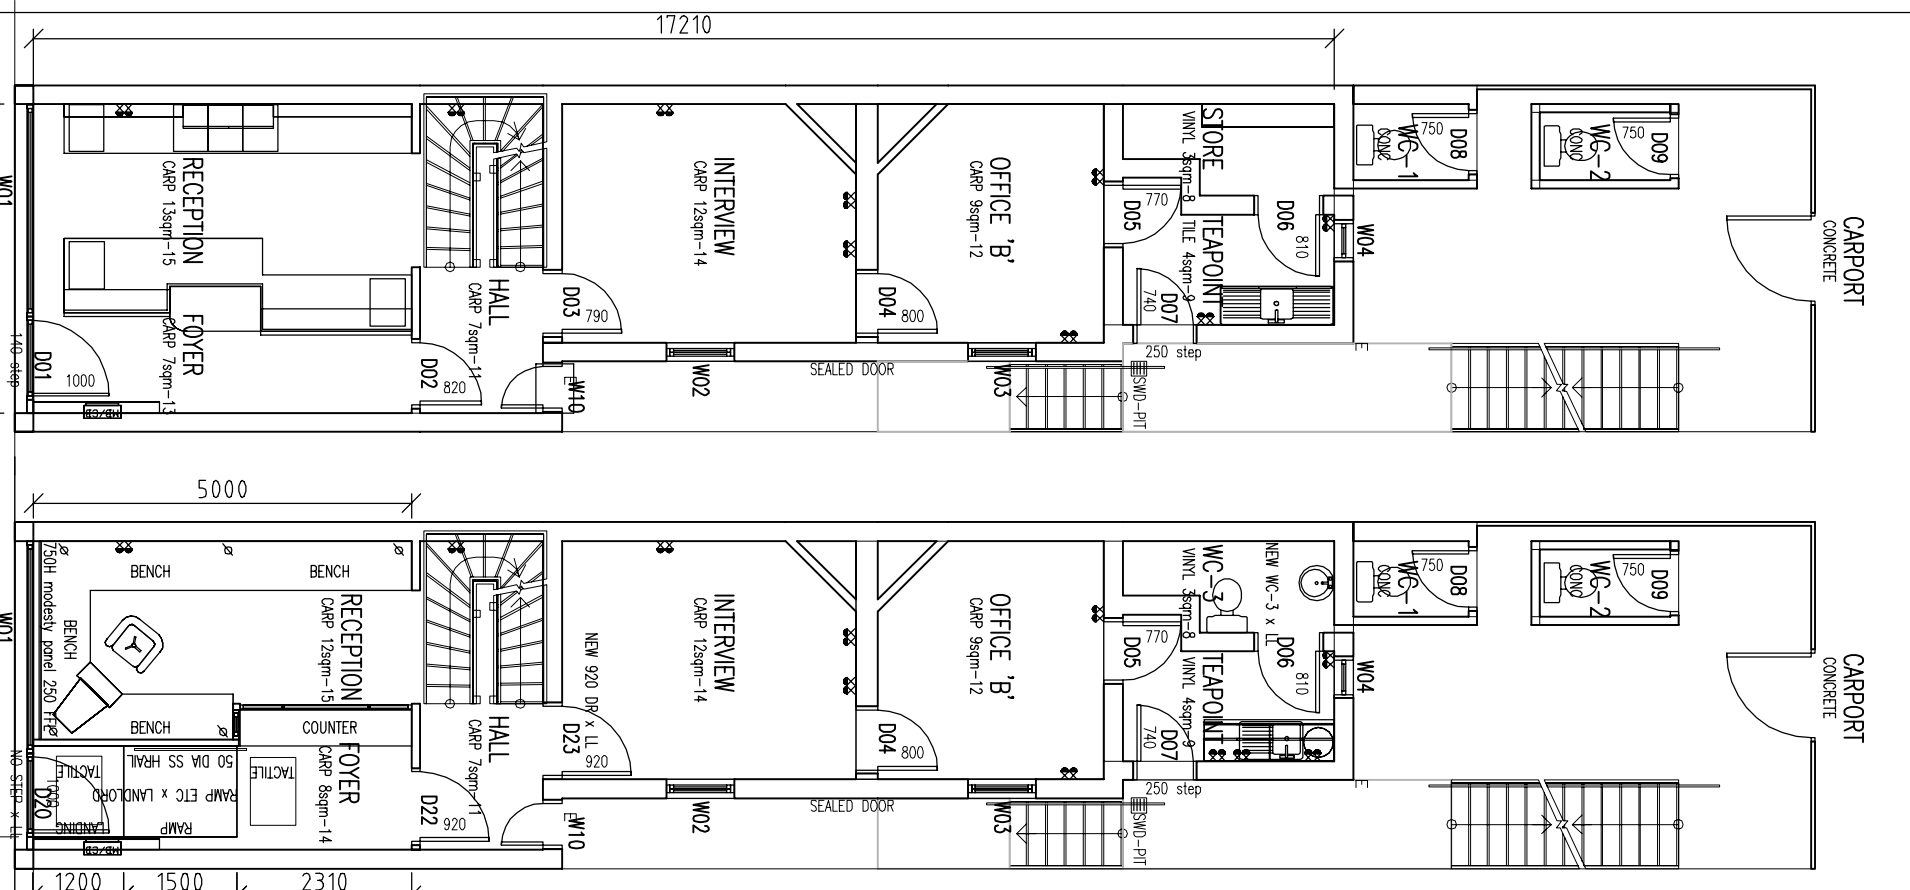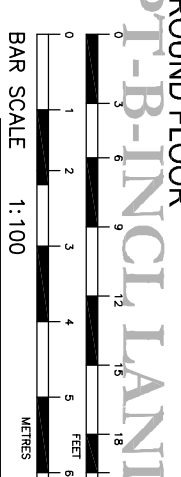


AREA ANALYSIS

ROOM	AREA	PERIMETER
FOYER	8m ²	14 m
RECEPTION	12 m ²	19 m
OFFICE 'A'	20m ²	18 m
OFFICE 'B'	9m ²	12 m
INTERVIEW	12m ²	14 m
WORKAREA-1	9m ²	14 m
WORKAREA-2	10m ²	12 m
HALL/LANDING	10m ²	18 m
WC-1&2	3m ²	10 m
TEAPOINT	4m ²	9 m
TOTAL AREA	95m ²	135m
GFA	109m ²	93m

EXISTING CONDITIONS & PROPOSED CONDITIONS
NOTE: SOME FIGURES HAVE BEEN ROUNDED UP

SYMBOL	NOTES
[Symbol]	FLUORESCENT LIGHT FITTING
[Symbol]	FLUORESCENT QUAD LIGHT FITTING
[Symbol]	EMERGENCY EXIT LIGHT
[Symbol]	EXTRACTOR FAN
[Symbol]	INCANDESCENT LIGHT FITTING
[Symbol]	RECESSED FLUORESCENT DOWNLIGHT
[Symbol]	DOUBLE GPO
[Symbol]	SINGLE GPO
[Symbol]	TELEPHONE SOCKET
[Symbol]	DATA TELEPHONE SOCKET
[Symbol]	FACSIMILE SOCKET
[Symbol]	EMERGENCY LIGHT
[Symbol]	DOWN LIGHT - TUNGSTEN HALOGEN
[Symbol]	LIGHT SWITCH
[Symbol]	TENANCY LIGHTING BULBSWITCH
[Symbol]	LIGHT SWITCH FOR 'A' NOTED LIGHTS
[Symbol]	TELEPHONE JUNCTION BOX
[Symbol]	TELEVISION AERIAL
[Symbol]	THERMOSTAT
[Symbol]	SENSOR FLOOD LIGHT
[Symbol]	SMOKE DETECTOR
[Symbol]	METER BOARD
[Symbol]	CIRCUIT BOARD
[Symbol]	DOOR SENSOR
[Symbol]	DENOTES
[Symbol]	A/C supply
[Symbol]	A/C RETURN AIR
[Symbol]	FIRE EXTINGUISHER
[Symbol]	SPRINKLER
[Symbol]	FIXED GLAZING - CLEAR
[Symbol]	FIXED GLAZING - FROSTED
[Symbol]	SOLID PARTITION - VINYL
[Symbol]	PLASTERBOARD
[Symbol]	600 CABLE ACCESS CAP
[Symbol]	CHANGE IN VISUAL DIRECTION
[Symbol]	LAMINATE VENEER
[Symbol]	VINYL SHEET
[Symbol]	VENTILATION BLIND
[Symbol]	VENTILATION
[Symbol]	BUILDING ELEMENTS
[Symbol]	MASONRY
[Symbol]	PARTITION - PLASTERBOARD
[Symbol]	PARTITION - TIMBER
[Symbol]	PARTITION - DEMOUNTABLE
[Symbol]	PARTITION - GLASS

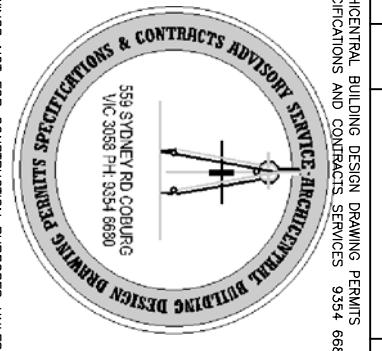

DRAWINGS NOT FOR CONSTRUCTION PURPOSES UNLESS OFFICIAL ARCHITECTS SIGNATURE APPEARS IN THIS SPACE project

94 CHAPEL STREET
PRAHRAN
Victoria
shown on this drawing

PLANS & PERSPECTIVES
date drawn
AUGUST 2005 OC
scales sheet number 1 of 1
AS SHOWN drawing number 1 of 1
job number drawing number PRO B1
050802 number PRO B1

DO NOT SCALE THESE DRAWINGS FOR CONSTRUCTION PURPOSES
DO NOT USE OR REPRODUCE THESE DRAWINGS WITHOUT THE ARCHITECTS AUTHORITY
© COPYRIGHT & MATERIAL CONFIDENTIAL
NO PART OF THIS DRAWING OR INFORMATION MAY BE USED, REPRODUCED OR TRANSMITTED IN ANY FORM OR BY ANY MEANS WITHOUT THE PERMISSION OF THE ARCHITECT AND COPYRIGHT HOLDER.
ALL DIMENSIONS AND LEVELS MUST BE VERIFIED BEFORE THE COMMENCEMENT OF ANY CONSTRUCTION WORKS & USE THE PARLIAMENT OF VICTORIA ARE LICENSED TO COPY & USE THIS DRAWING FOR THE PROJECT. RIGHTS ARE NOT TRANSFERABLE

CHAPEL STREET
GF-FLOOR PLAN-EXISTING Scale 1:100
FURNITURE & EQUIPMENT FOR SCALE PURPOSES ONLY

CHAPEL STREET
GF-FLOOR PLAN PROPOSED-Scale 1:100
FURNITURE & EQUIPMENT FOR SCALE PURPOSES ONLY

CHAPEL STREET
FF-FLOOR PLAN-EXISTING Scale 1:100
FURNITURE & EQUIPMENT FOR SCALE PURPOSES ONLY

CHAPEL STREET
FF-FLOOR PLAN PROPOSED-Scale 1:100
FURNITURE & EQUIPMENT FOR SCALE PURPOSES ONLY

CHAPEL STREET
PHOTO STREET FRONT