

SCHEDULE

1356 DANDENONG ROAD	
TITLE DETAILS	LOT 1-LP46750
LAND AREA	557 m ²
BUILDING AREA	414 m ²
SUB STATION	13 m ²
CAR PARKING	2 SPACES

DISCLAIMER: THIS PLAN HAS BEEN PREPARED FOR MARKETING PURPOSES ONLY. INTERESTED PARTIES SHOULD UNDERTAKE THEIR OWN ENQUIRIES AS TO THE ACCURACY OF THE INFORMATION. AREAS ARE APPROXIMATE AND DIMENSION ROUNDING MAY RESULT IN AREA DISCREPANCIES. ALL LAND INFORMATION TAKEN FROM THE DEPOSITED PLAN. BOUNDARIES HAVE NOT BEEN DEFINED.



CLIENT:



SITE PLAN
1356 DANDENONG ROAD,
HUGHESDALE, VIC

DATE: 02/02/2021

REF: 77403 REV: -
DRAWN: AS CHECKED: IN
SCALE: 1:125 @ A3 SHEET: 1 OF 2

Australia | New Zealand




Building Measurement Specialist
Consulting Land Surveyors
3D Laser Scanning
ph. 03 9415 6565
www.realserve.com.au

NEERIM ROAD

13.6

32.5

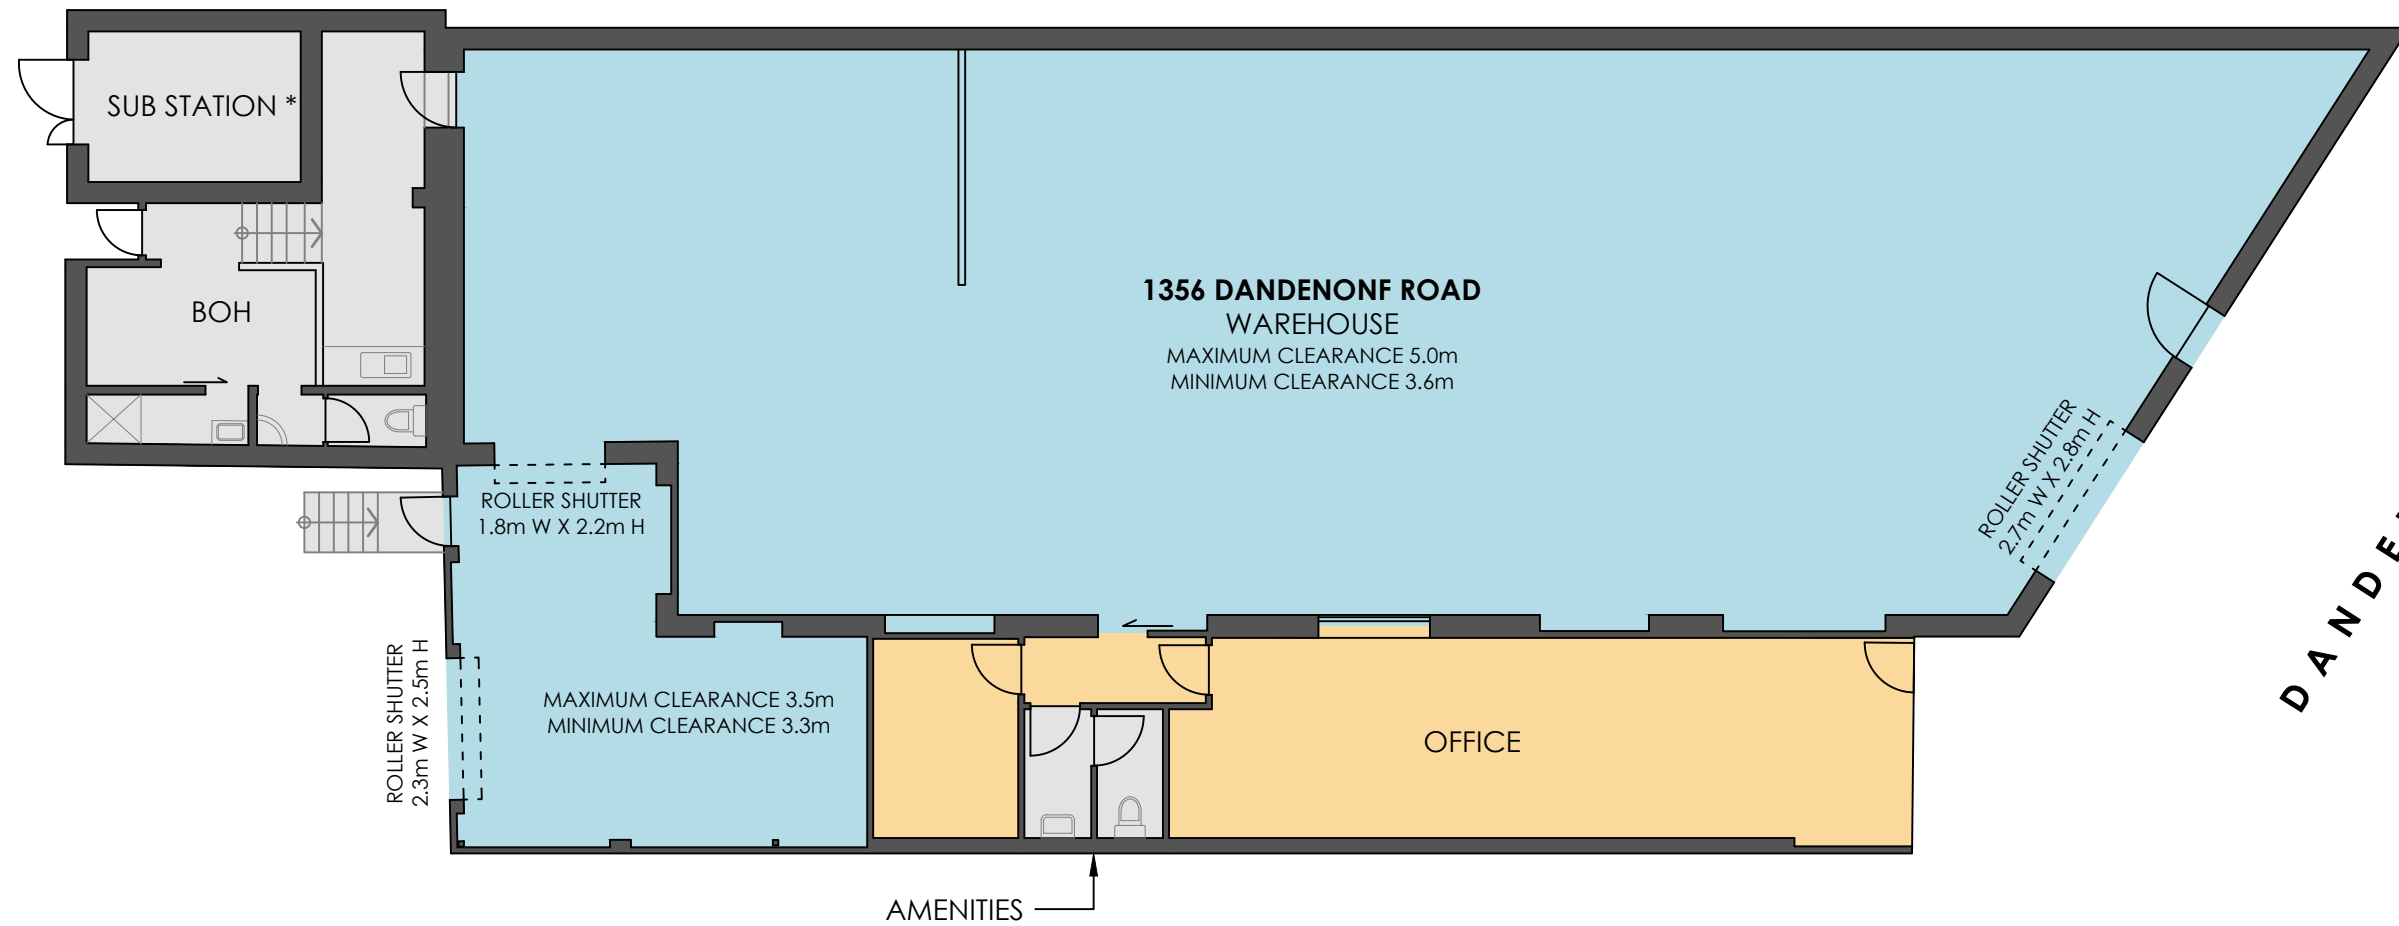

DANDENONG ROAD

SCHEDULE OF AREAS

GROUND FLOOR	
WAREHOUSE	318 m ²
OFFICE	57 m ²
AMENITIES	6 m ²
BOH	33 m ²
TOTAL AREA	414 m²
SUB STATION	13 m ²

DISCLAIMER: THIS PLAN HAS BEEN PREPARED FOR MARKETING PURPOSES ONLY. INTERESTED PARTIES SHOULD UNDERTAKE THEIR OWN ENQUIRIES AS TO THE ACCURACY OF THE INFORMATION. AREAS ARE APPROXIMATE AND DIMENSION ROUNDING MAY RESULT IN AREA DISCREPANCIES.



NOTES:
1. AREAS MARKED AS * INDICATE INACCESSIBLE AT TIME OF SURVEY

CLIENT:



MARKETING DRAWING
1356 DANDENONG ROAD,
HUGHESDALE, VIC

DATE: 02/02/2021
REF: 77403 REV: -
DRAWN: AS CHECKED: IN
SCALE: 1:125 @ A3 SHEET: 2 OF 2

Australia | New Zealand



Building Measurement Specialist
Consulting Land Surveyors
3D Laser Scanning
ph. 03 9415 6565
www.realserve.com.au