


GROUND FLOOR

104
MAIN
ST

98-100
MAIN
ST



MAIN STREET

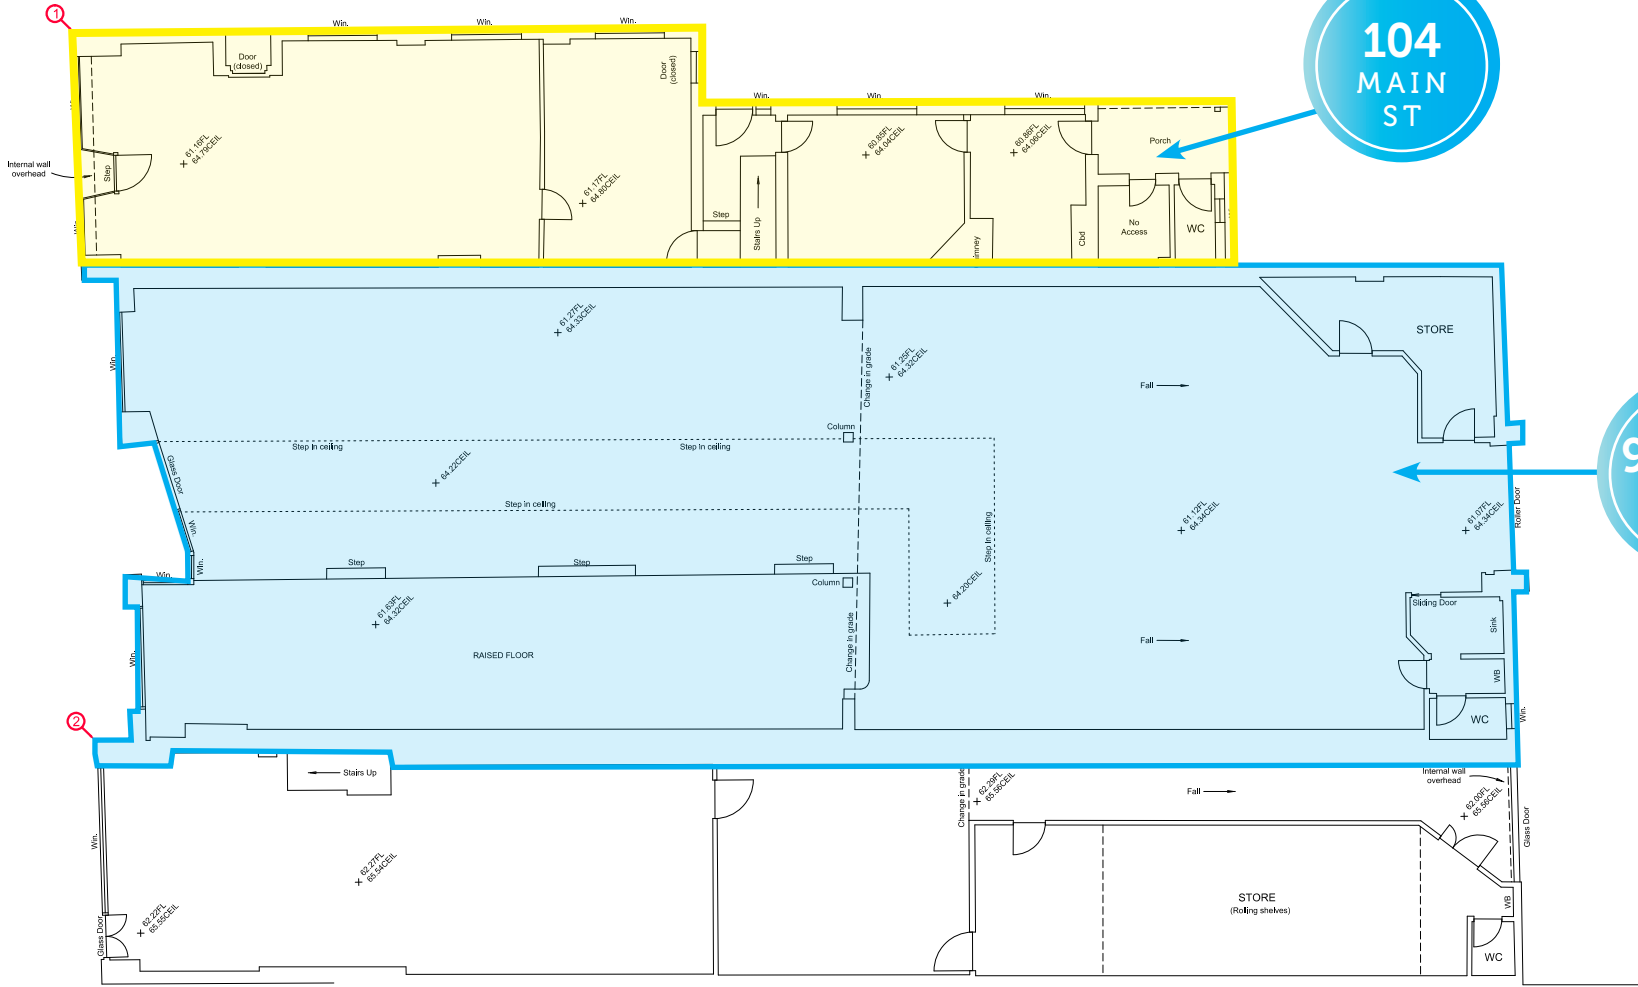

FIRST FLOOR

104
MAIN
ST

FIRST FLOOR

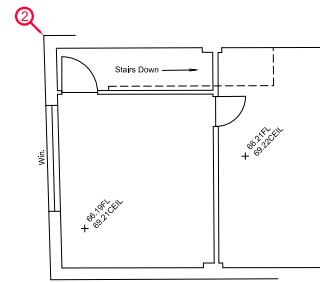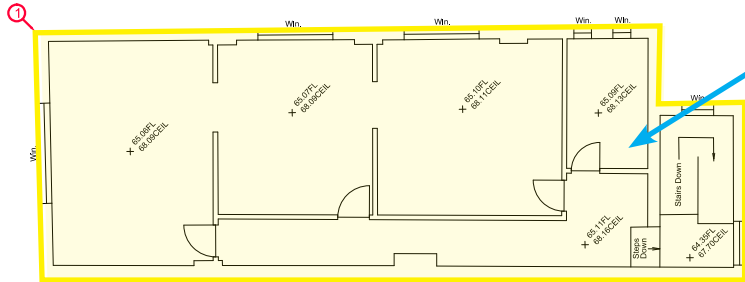

NOTATIONS:

CRITICAL DIMENSIONS SHOULD BE VERIFIED ON SITE AND NOT SCALED FROM THIS DRAWING OR TAKEN FROM THE DIGITAL DATA WHICH CREATES IT.

DATE OF SURVEY: 28/01/2020

LEVELS SHOWN ARE TO AHD.

ABBREVIATIONS:

27.95CEIL	CEILING LEVEL
27.95FL	FLOOR LEVEL
Win	WINDOW
WB	WASH BASIN
Cbd	CUPBOARD

EXISTING BUILDING DETAIL	
96-104 MAIN STREET GREENSBOROUGH, VIC 3088	
DATE 5/02/2020	SHEET 1 OF 1
REF 23642	VERSION A
<small>G:\23642\Office Work\Plans\In Progress\23642-M-BD-A.dgn</small>	

LEVEL 6, 440 ELIZABETH STREET MELBOURNE VIC 3000

(03) 8660 3000

SURVEY@REEDSCONSULTING.COM.AU

WWW.REEDSCONSULTING.COM.AU

